


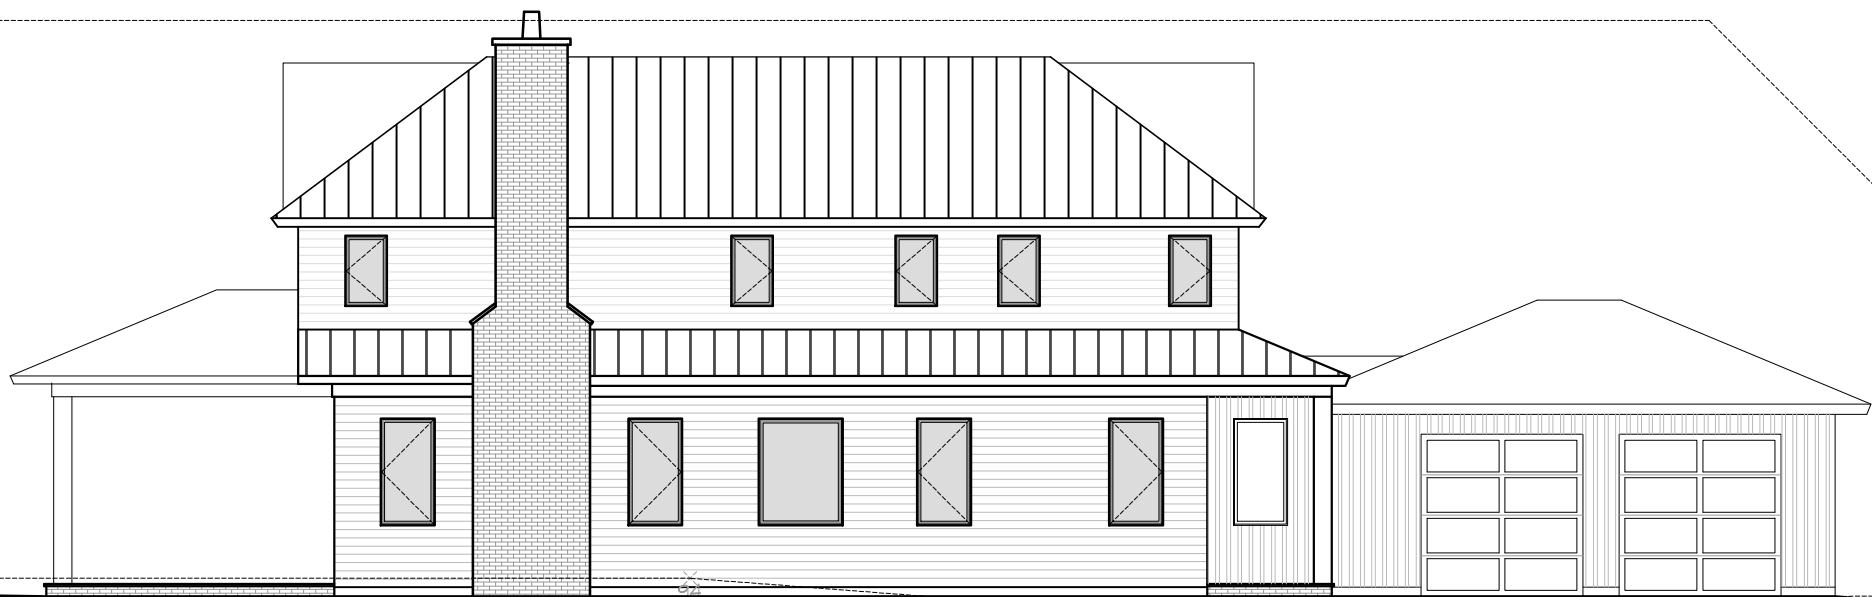

FRONT ELEVATION (11-01-22)  
29 WAINCOTT NW ROAD

© WILL MINNEAR ARCHITECT P.C.




LEFT ELEVATION (11-01-22)  
29 WAINCOTT NW ROAD

© WILL MINNEAR ARCHITECT P.C.



© WILL MINNEAR ARCHITECT P.C.




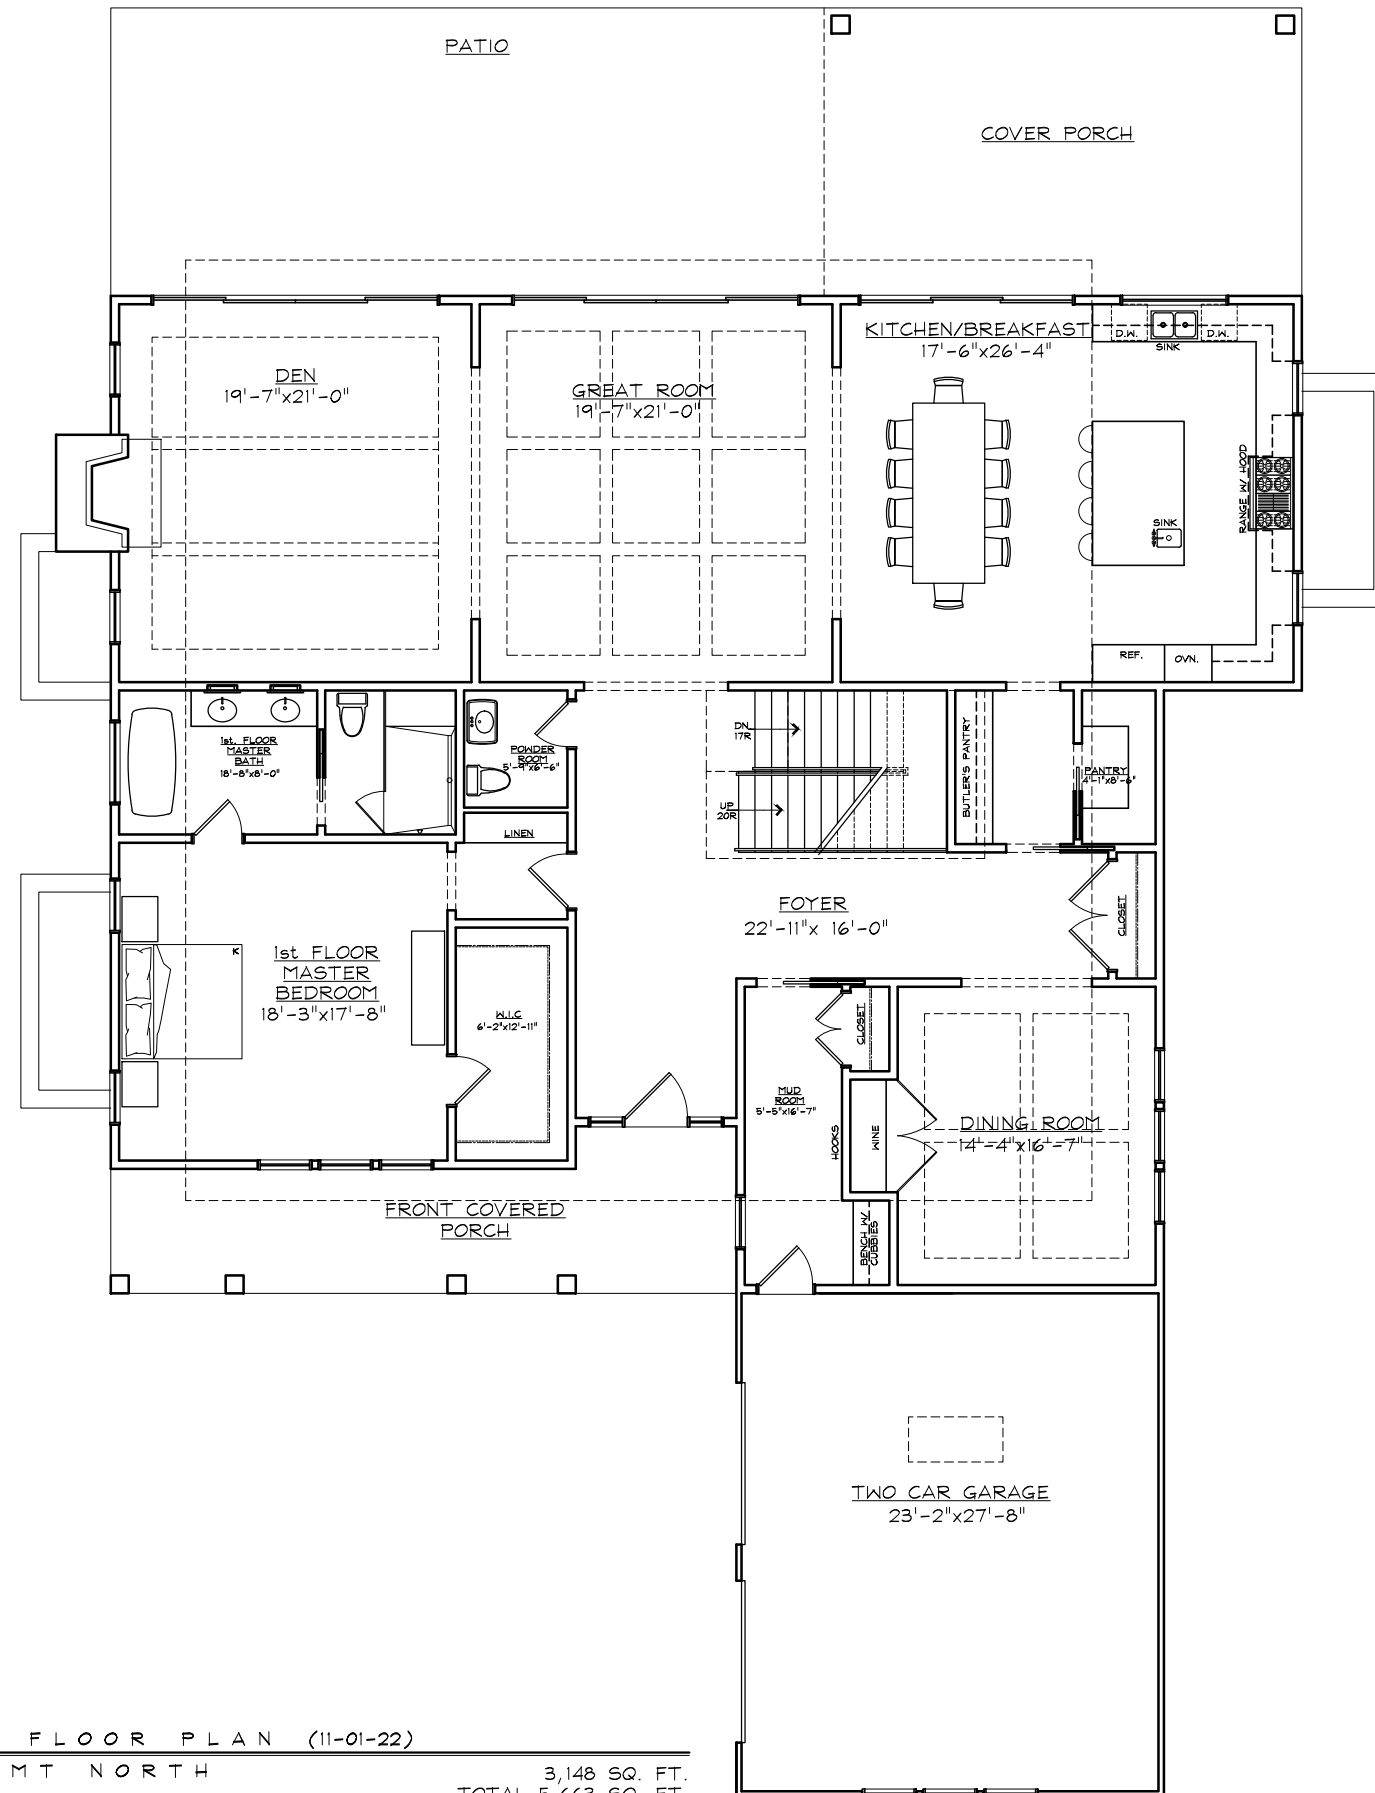


FIRST FLOOR PLAN (11-01-22)

FBC WMT NORTH

3,148 SQ. FT.  
TOTAL 5,663 SQ. FT.

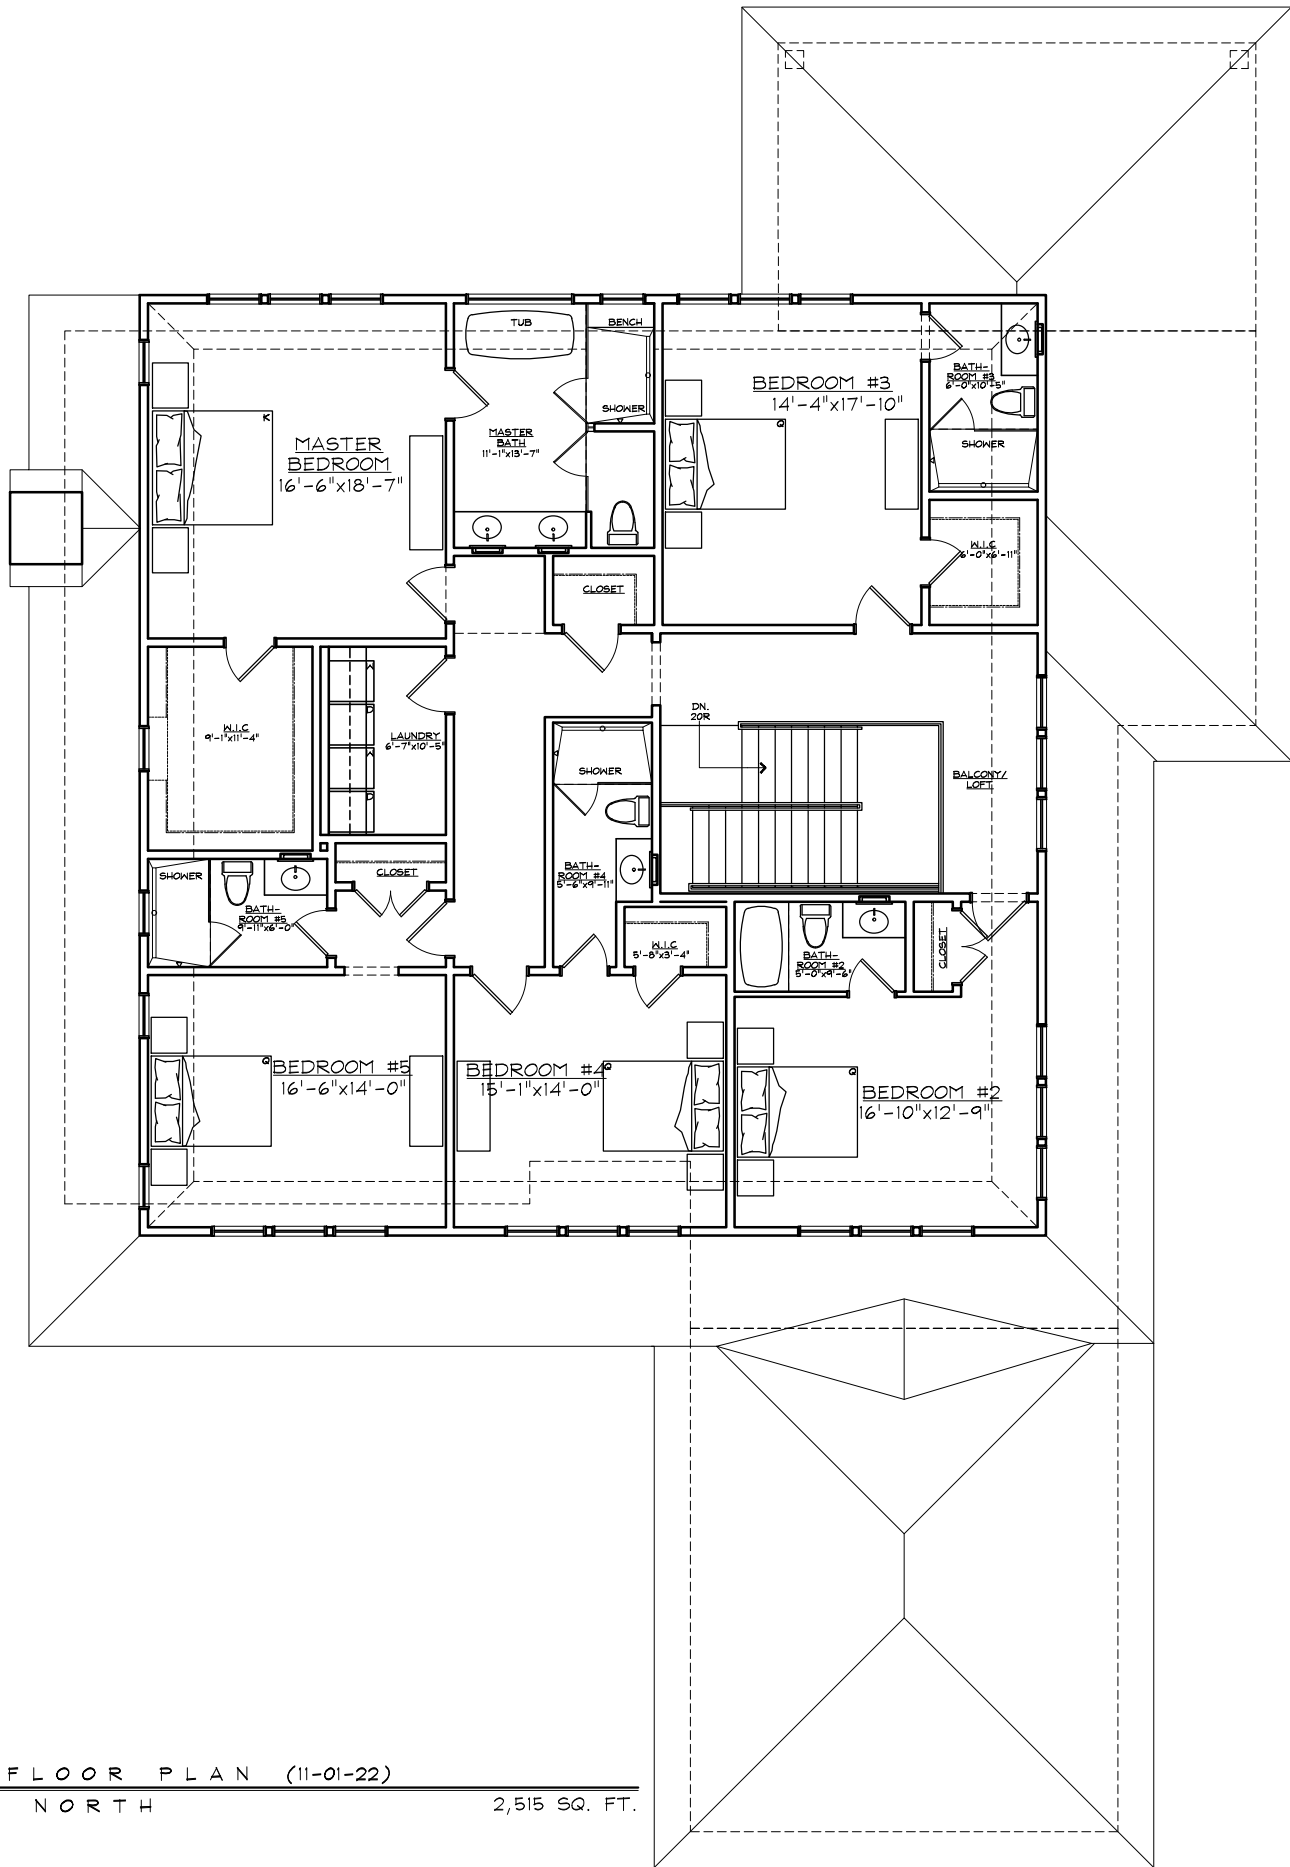

SECOND FLOOR PLAN (11-01-22)  
FBC WMT NORTH 2,515 SQ. FT.

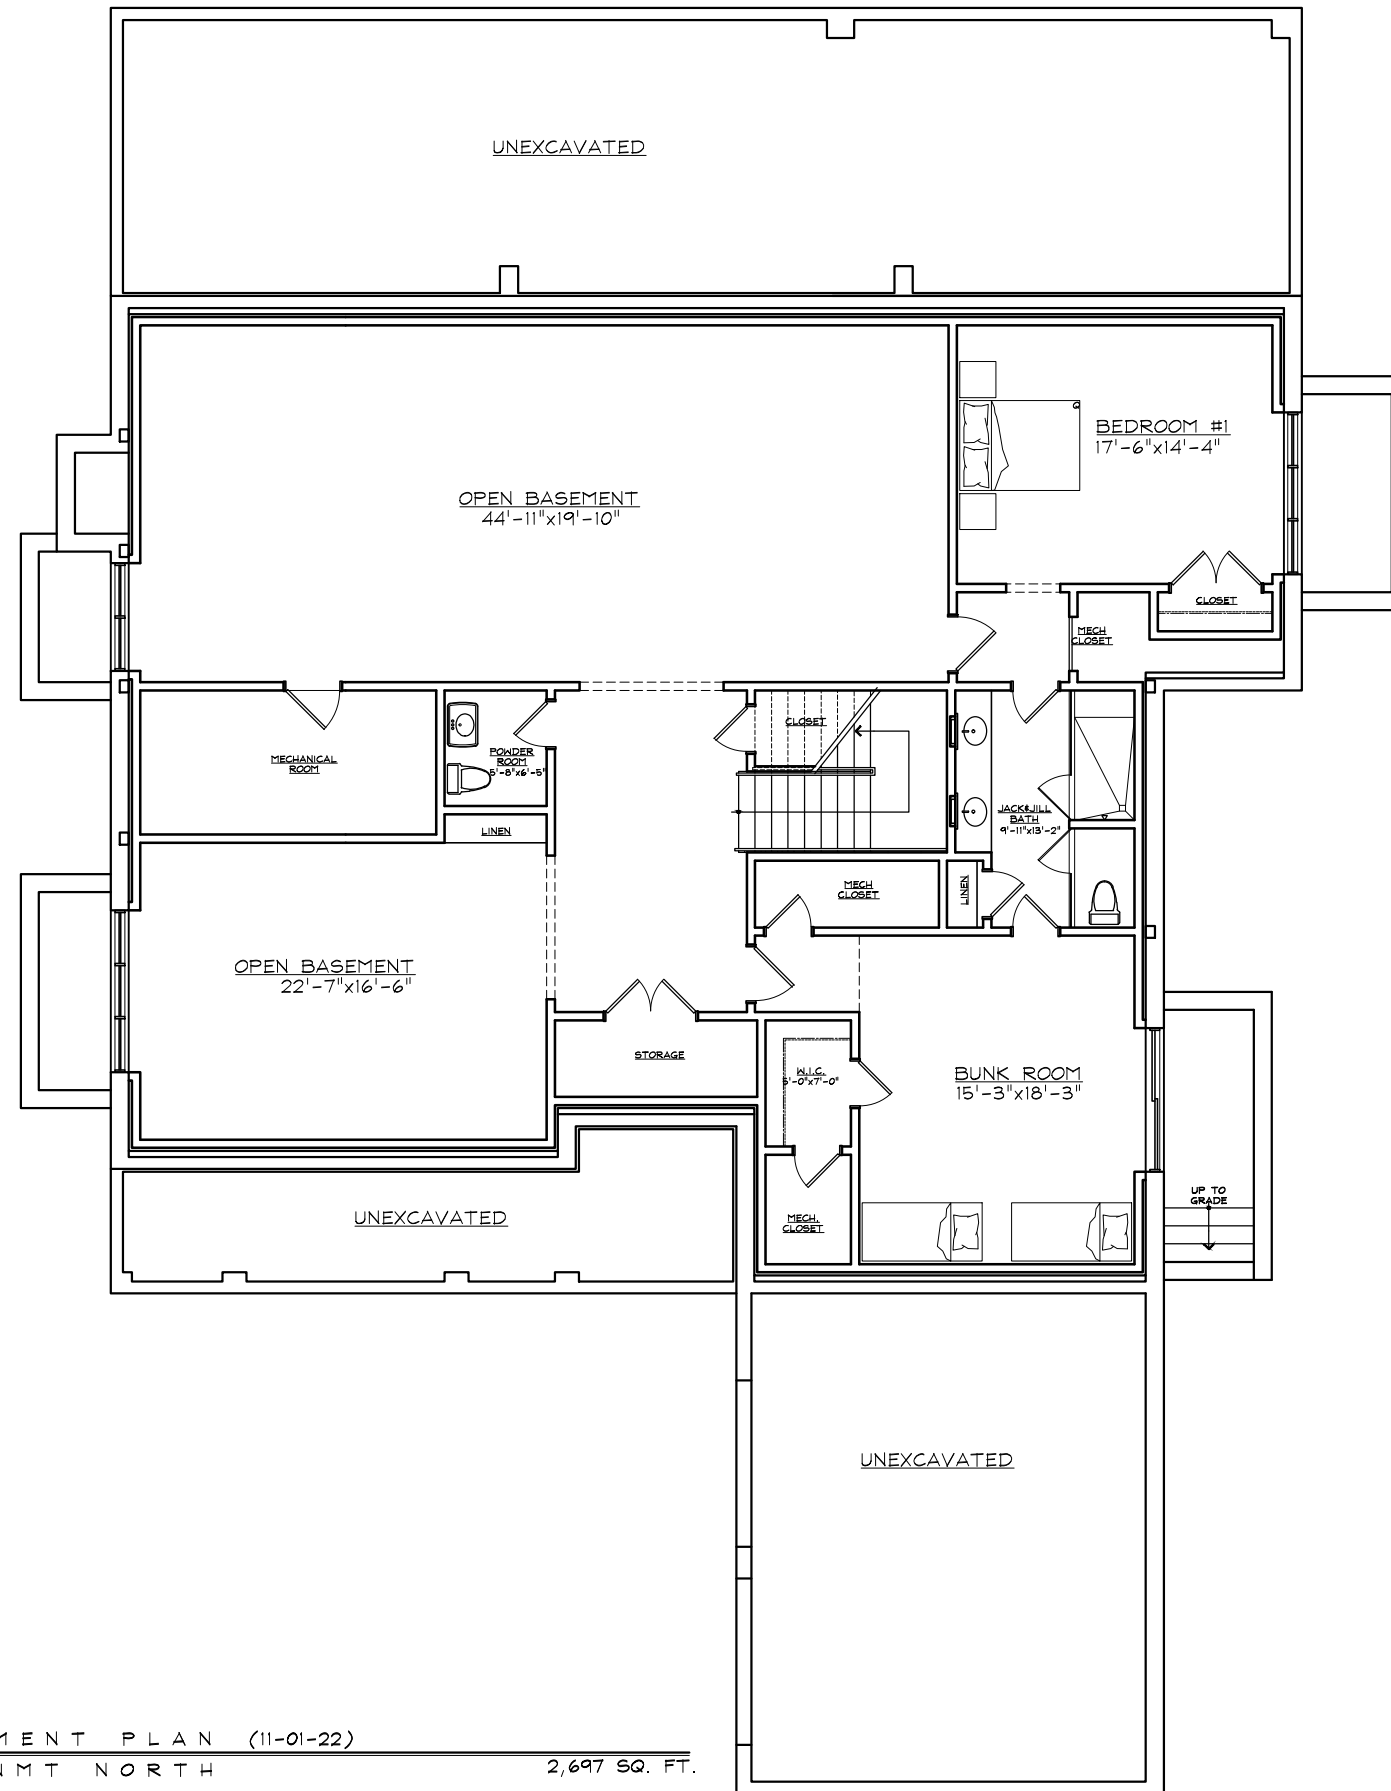

BASEMENT PLAN (11-01-22)  
FBC WMT NORTH 2,697 SQ. FT.