

Consultants:

This drawing is not to be altered, reused or reproduced without written permission from Will Minnen Architect P.C.

Revisions	
ISSUED FOR HERS	11.02.2022

WMT (TERRACE AVE) NORTH LOT
NORTH SEA, NY
TOWN OF SOUTHAMPTON, NY

Scale:	AS NOTED
Job Number:	22-09
Phase:	HERS
Drawn by:	JCG
Check by:	WPM
Date:	10-31-2022


ELEVATIONS

Sheet Number

A-10

Sheet 13 of 18

HERS SET
NOT FOR
CONSTRUCTION

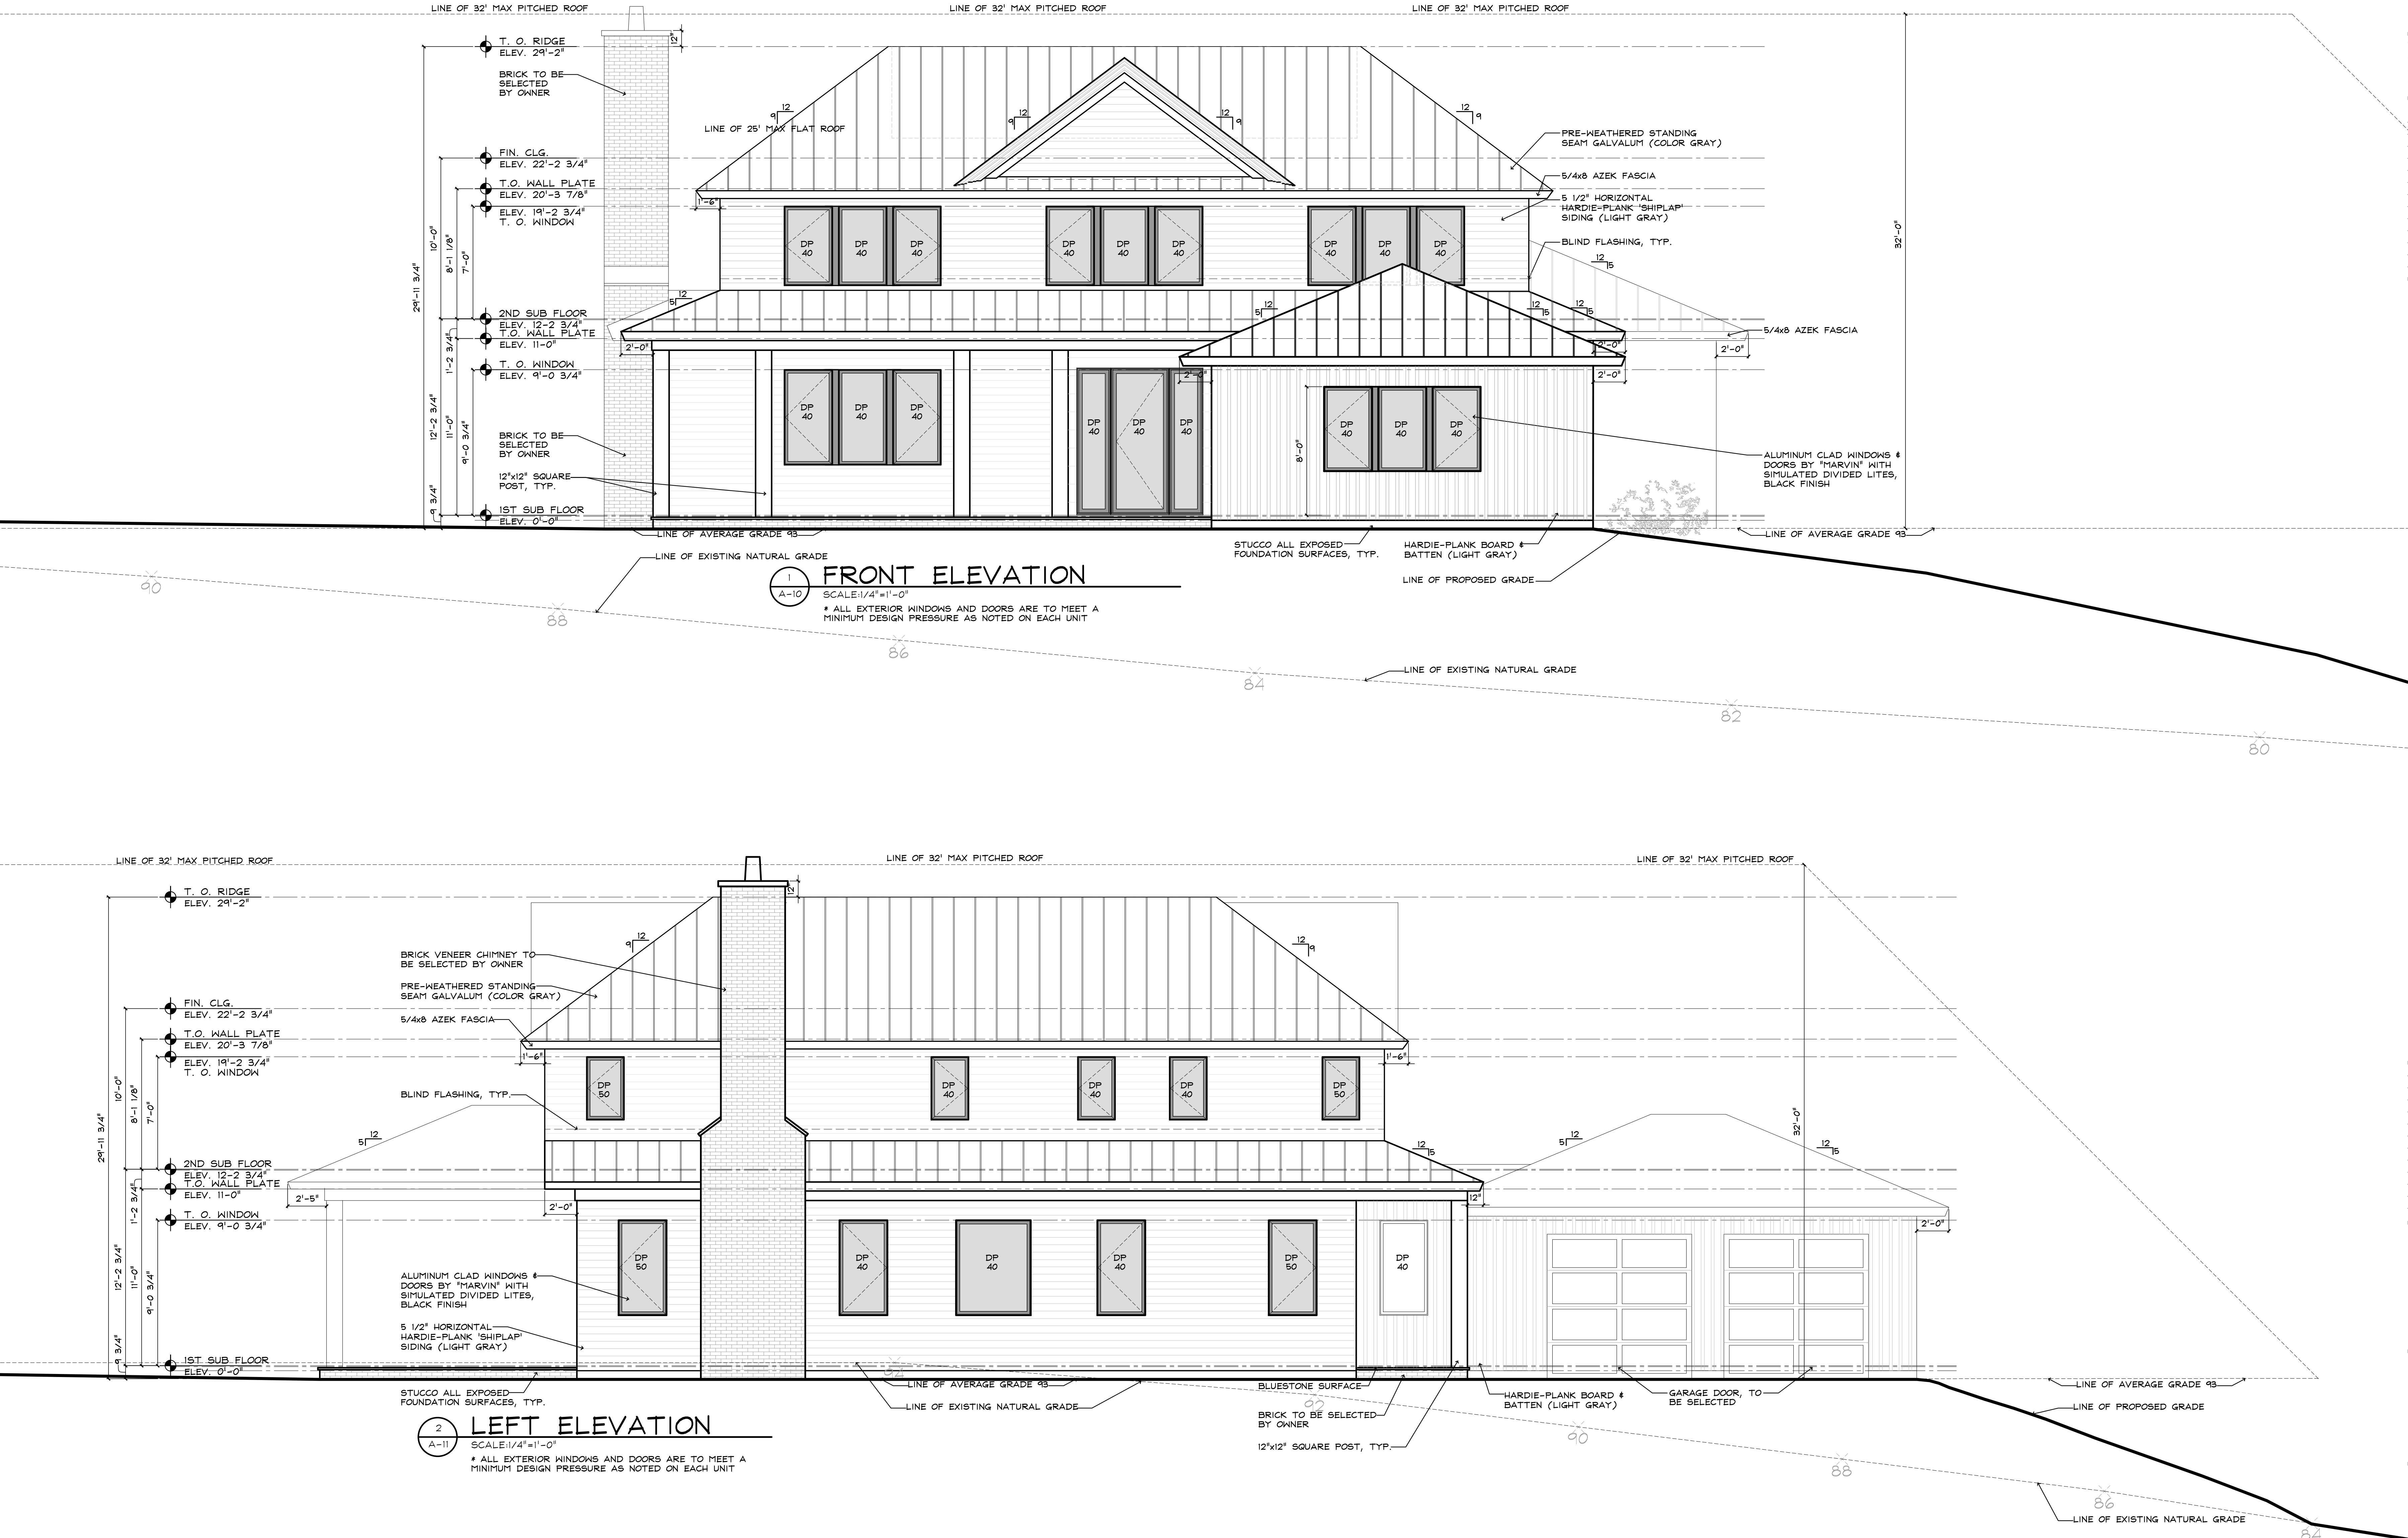


Consultants:


This drawing is not to be altered, reused or reproduced without written permission from Will Minnen Architect P.C.

Revisions	
ISSUED FOR HERS	11.02.2022

WMT (TERRACE AVE) NORTH LOT
NORTH SEA, NY
TOWN OF SOUTHAMPTON, NY

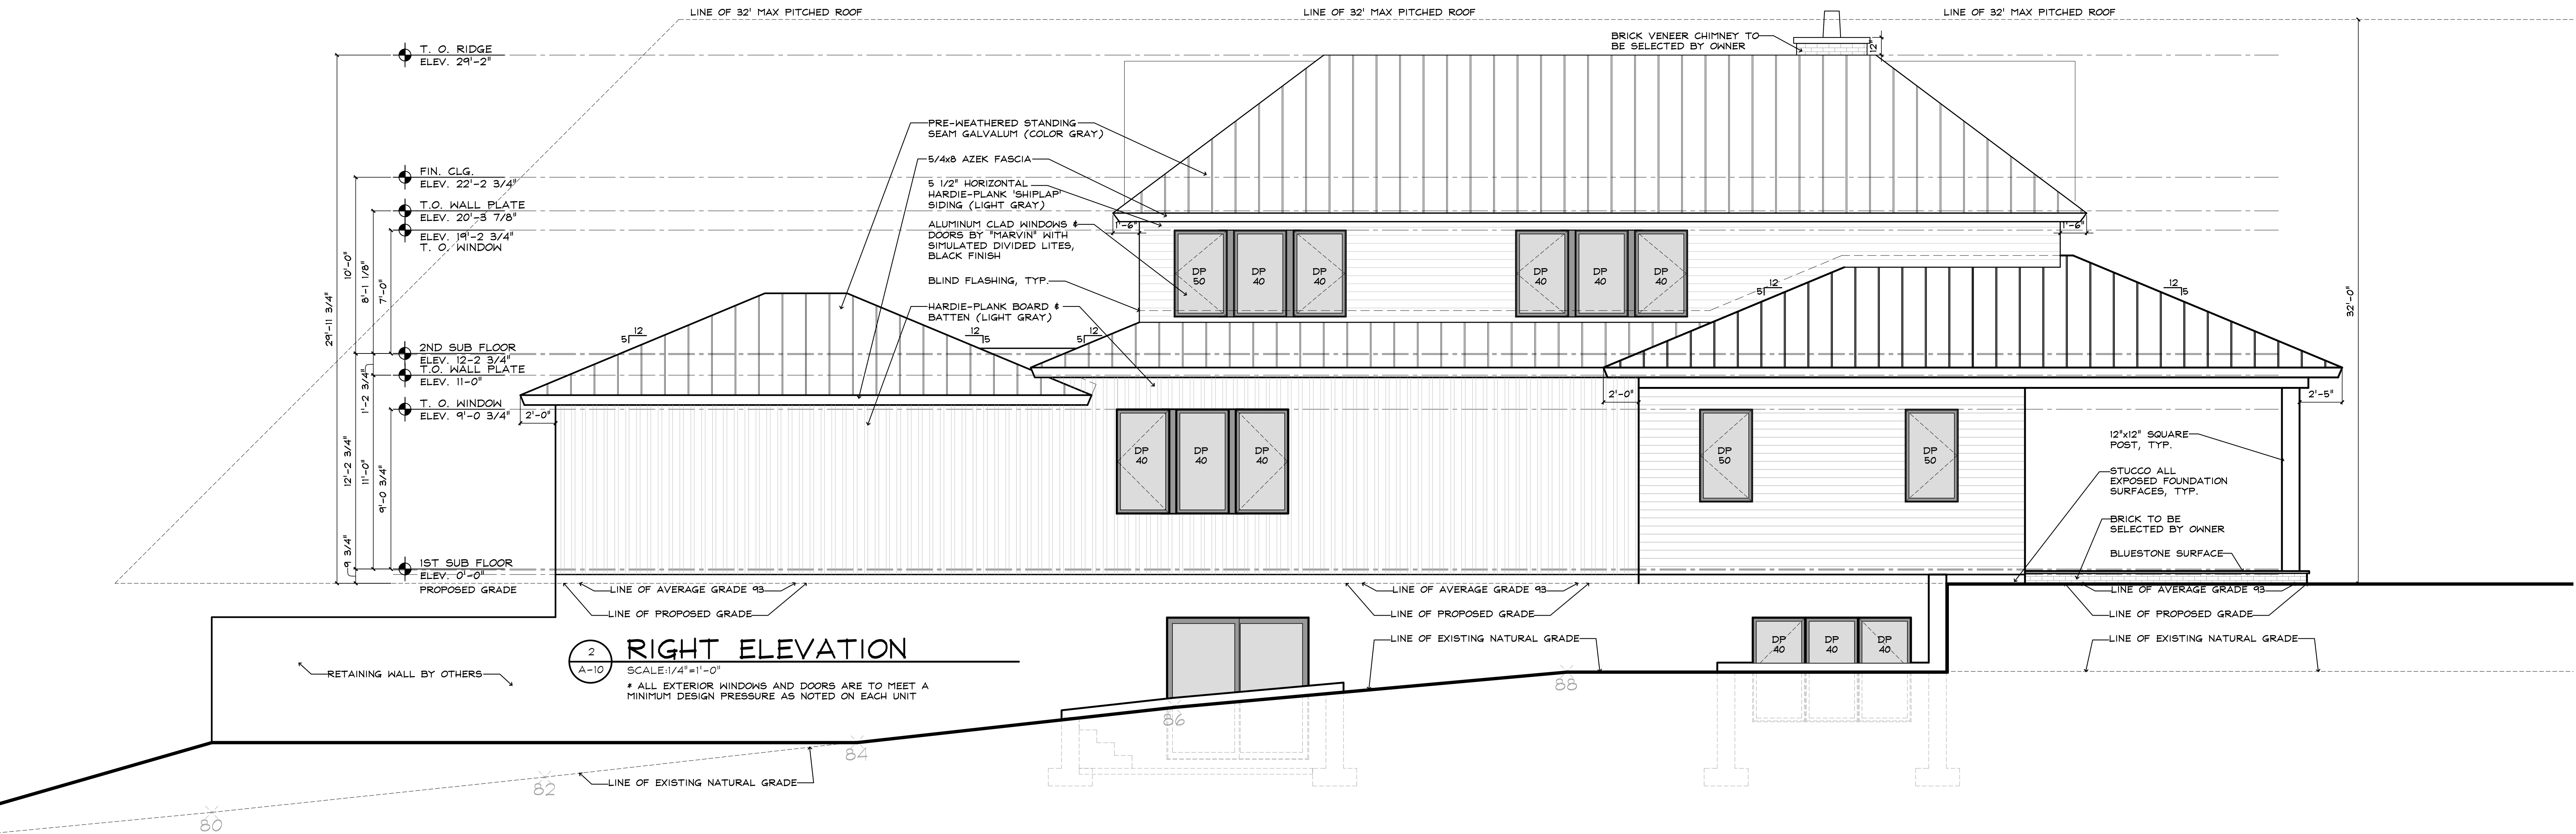

Scale:	AS NOTED
Job Number:	22-09
Phase :	HERS
Drawn by:	JCG
Check by:	WPM
Date:	10-31-2022

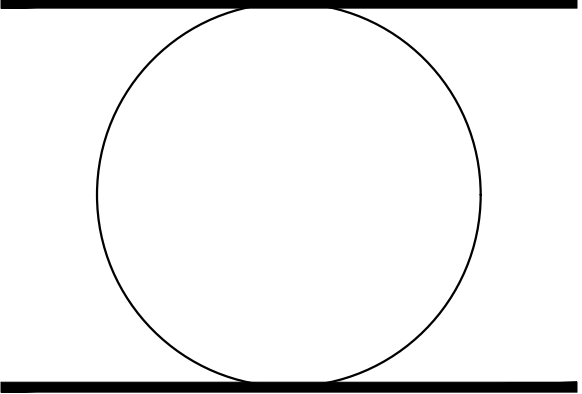

ELEVATIONS

Sheet Number

A-11

Sheet 14 of 18

HERS SET
NOT FOR
CONSTRUCTION